

Council Meeting of  
November 6, 2007

**SUPPLEMENTAL MATERIAL**

Honorable Mayor and Members  
of the City Council  
City Hall  
Torrance, California

**Members of the Council:**

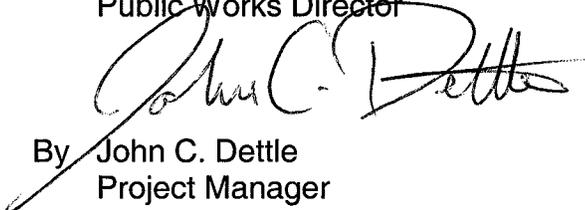
**SUBJECT: Item 12D**

This supplemental information has been submitted to better explain the Plaza Del Amo Sewer Project.

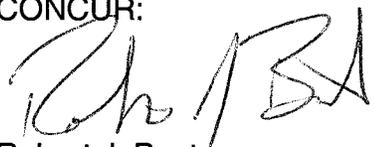
The revised Attachment D shows how the proposed 18" Plaza Del Amo Sewer intercepts flows from one 10" sewer and two 12" sewers and re-routes those flows via Plaza Del Amo to the new 18" trunk sewer constructed in Abalone Avenue. The existing 12" sewer from the projection of Jefferson Street and Plaza Del Amo is under capacity and will be abandoned from the projection of Jefferson Street to Apple Street. The remaining portions of the 12" sewer will remain in service.

Respectfully submitted,

ROBERT J. BESTE  
Public Works Director

  
By John C. Dettle  
Project Manager

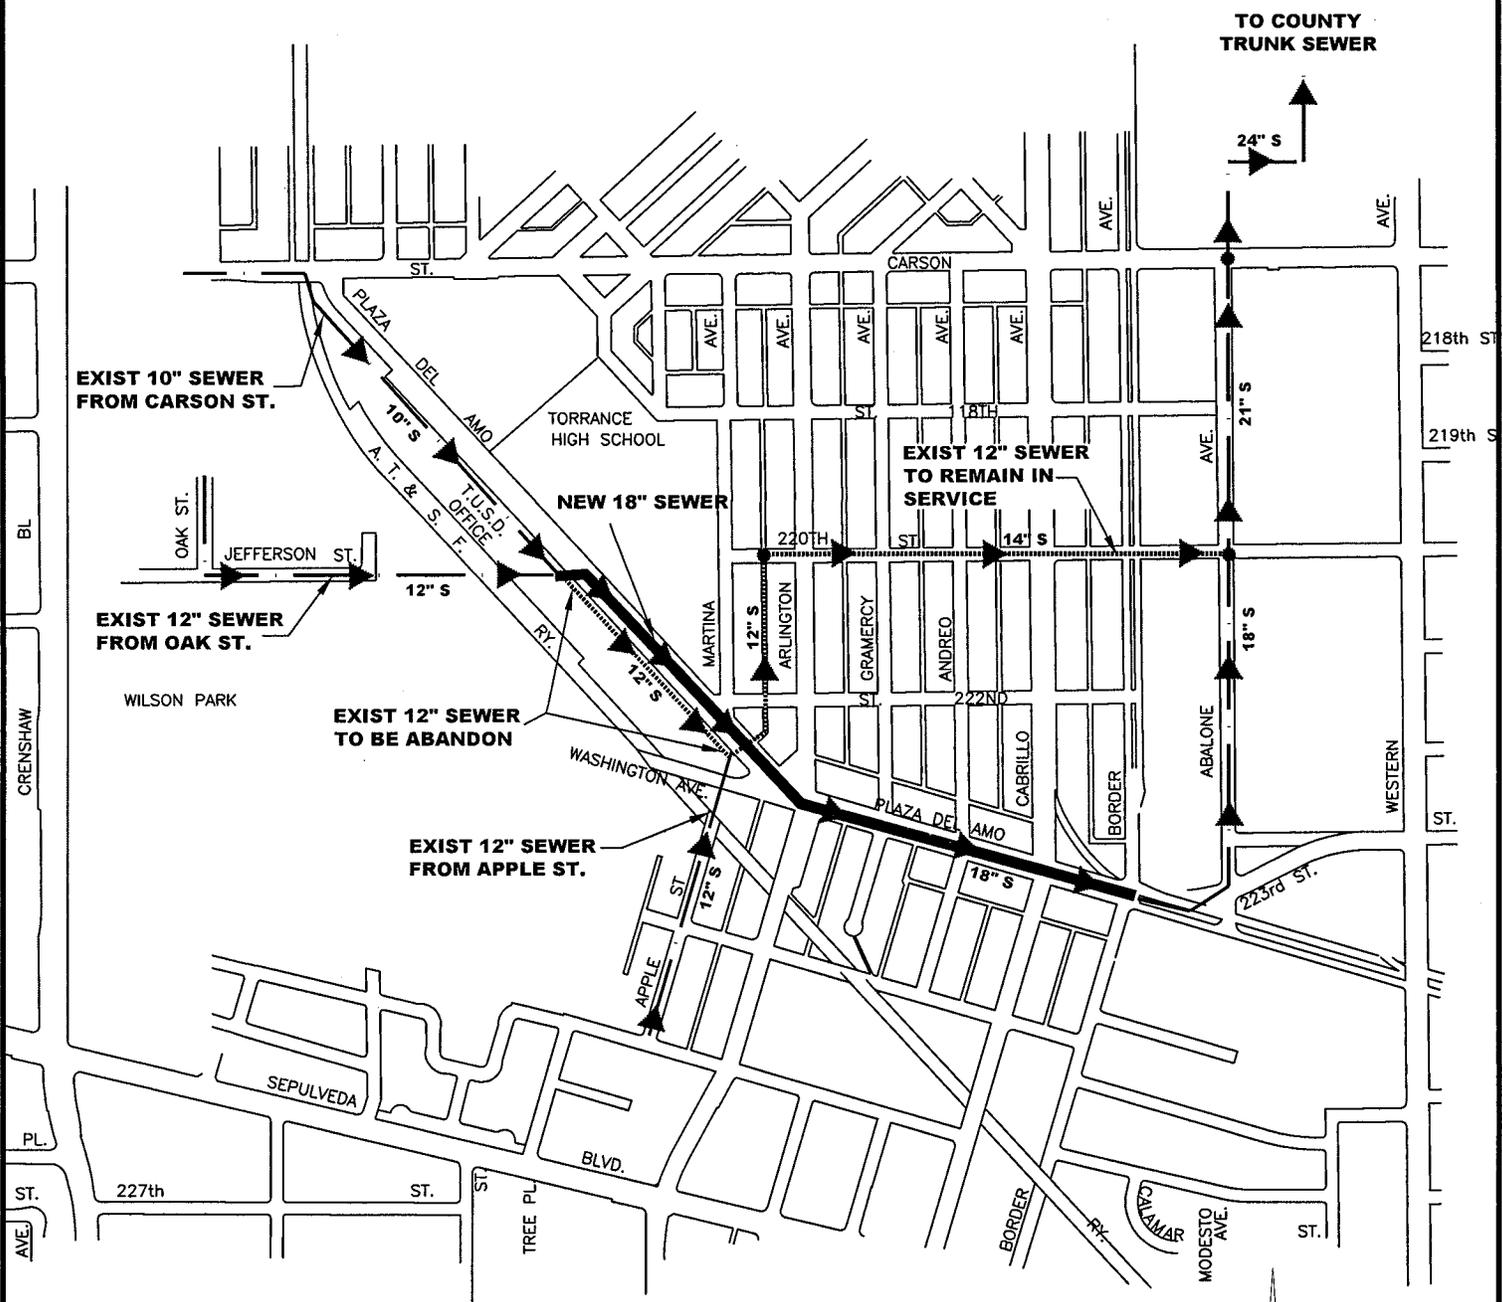
CONCUR:

  
Robert J. Beste  
Public Works Director

  
for LeRoy J. Jackson  
City Manager

Attachment: Revised Attachment D

# PLAZA DEL AMO SEWER PROJECT LOCATION MAP



TO COUNTY TRUNK SEWER



### LEGEND

- NEW SEWER CONSTRUCTION
- - - -** EXIST SEWER W/SUFFICIENT CAPACITY
- .....** EXIST SEWER W/DEFICIENT CAPACITY

